


Vertical Recessed Dry Riser Inlet Cabinet Door to Take Stone, Marble, Etc

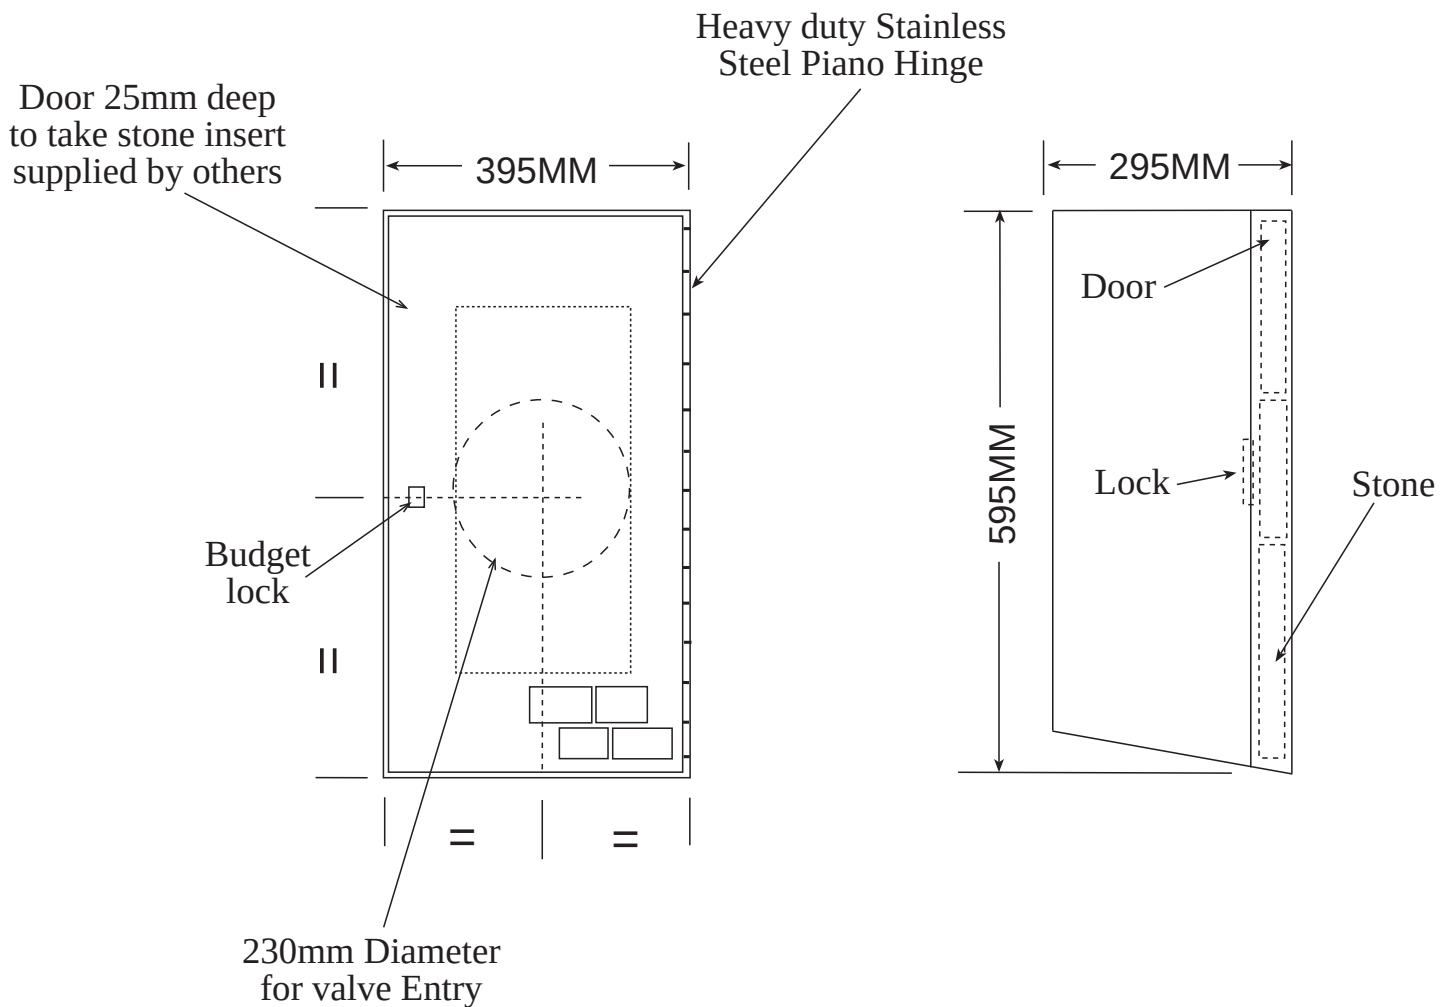

Specifications:

Back Box: 16swg galvanised steel
Architrave & door: 2mm stainless steel.
Lock: Budget lock

Options:

- 1) Manufactured to your individual sizes.
- 2) Yale type lock

Please note: cabinet does not conform to BS 5041 Part 5 you need to get approval from the local fire authority.



UK
dryrisersltd

Unit 1, Bridge Trading Estate
Bolton Road Bury
BL8 2AQ

Tel: 0161 764 0002
Fax: 0161 763 7419

Email: sales@ukdryrisers.co.uk
Web: www.ukdryrisers.co.uk